




**SITE PLAN**  
NTS

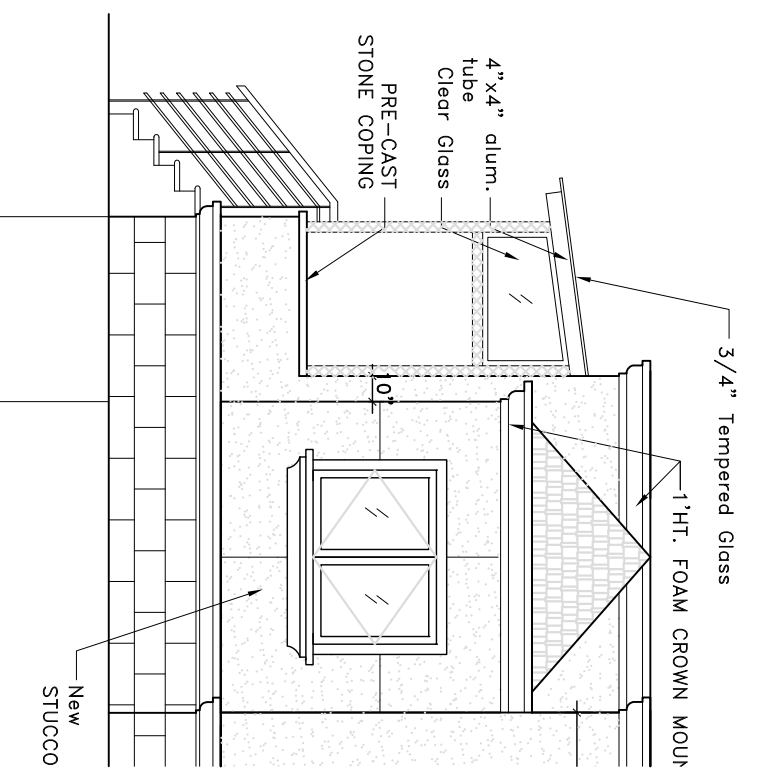


**EAST ELEVATION**  
1/4" = 1'-0"

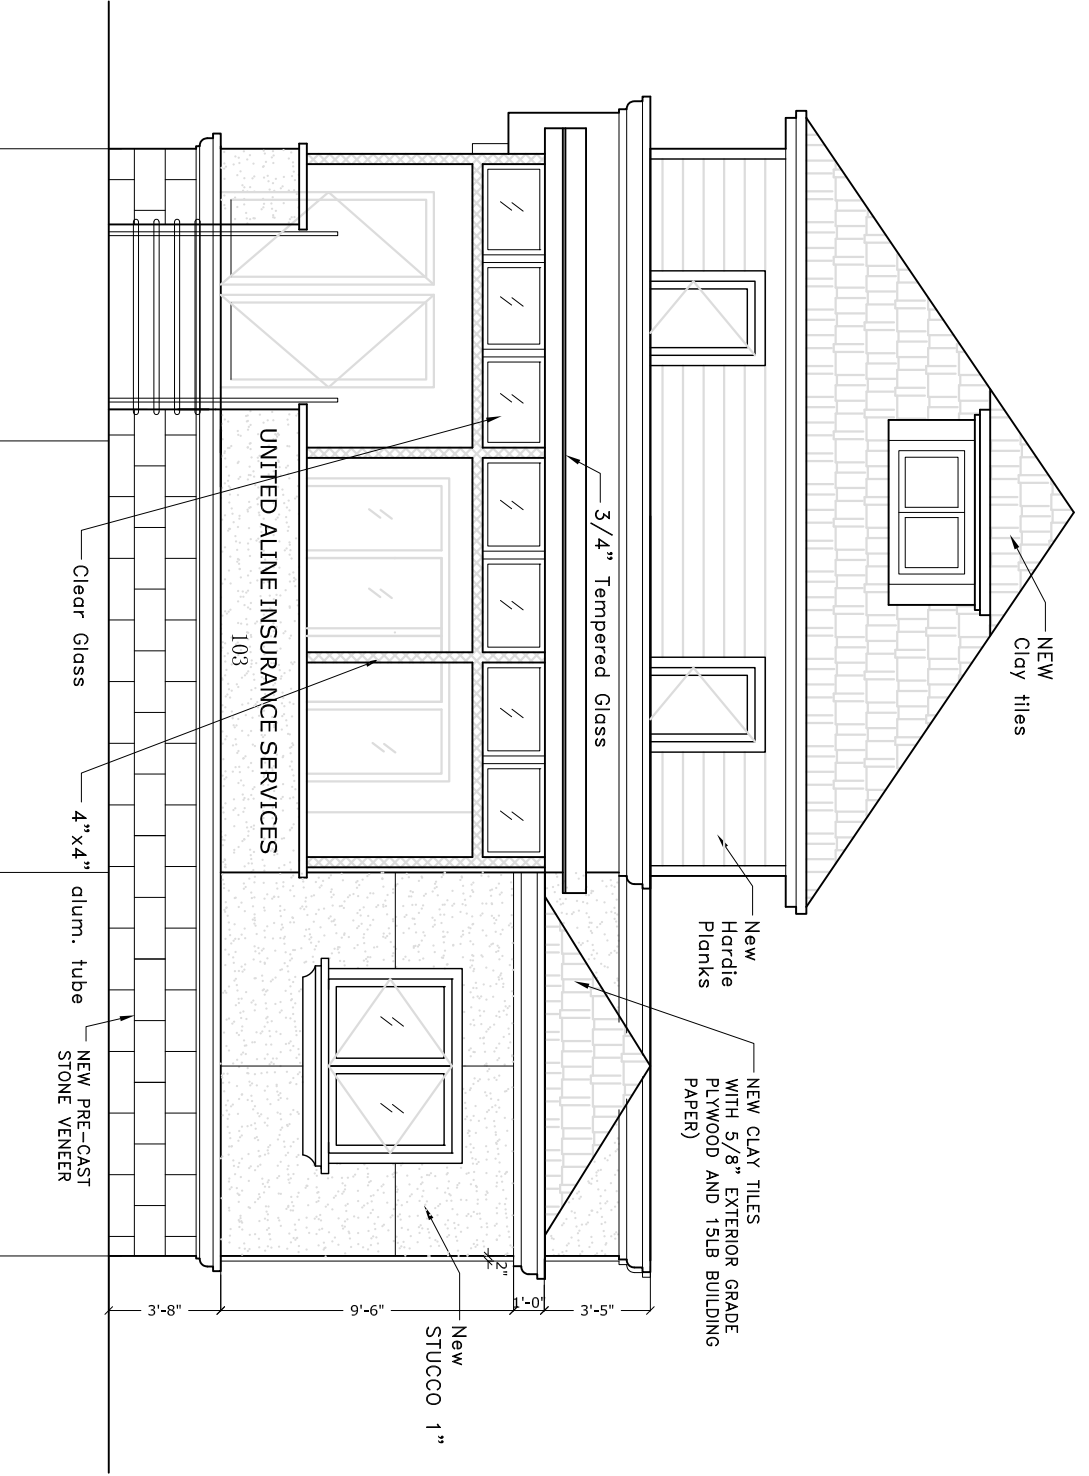


**SOUTH ELEVATION**  
1/4" = 1'-0"

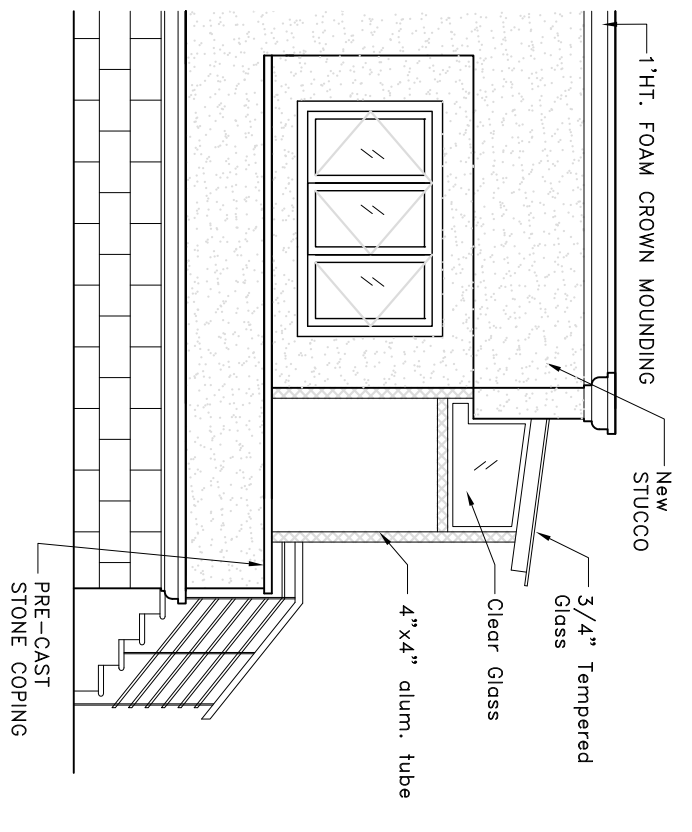

**WEST ELEVATION**  
1/4" = 1'-0"

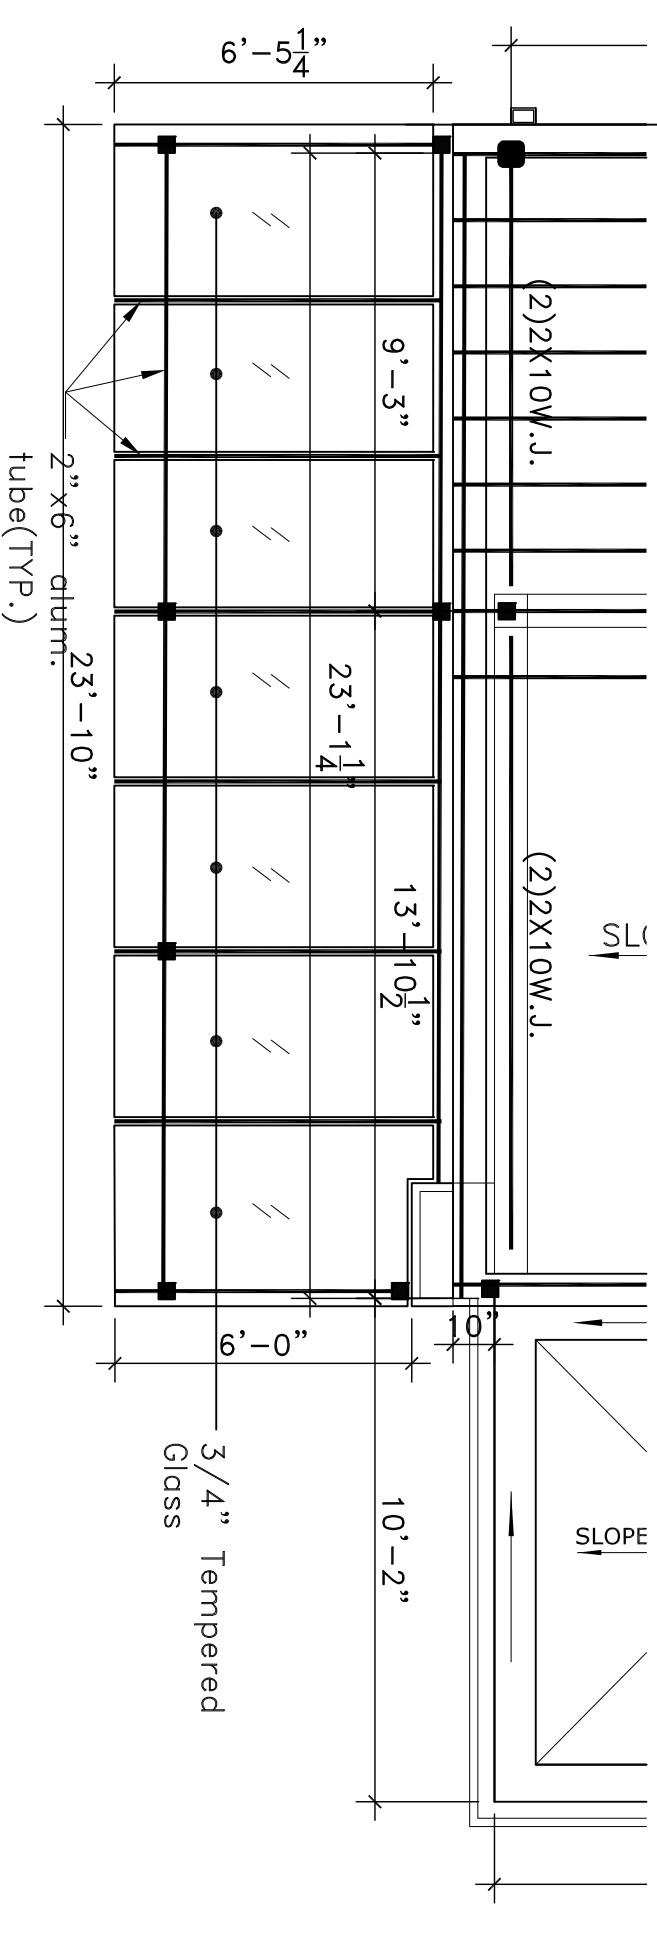

**ROOF FLOOR PLAN (CANOPY)**  
1/4" = 1'-0"

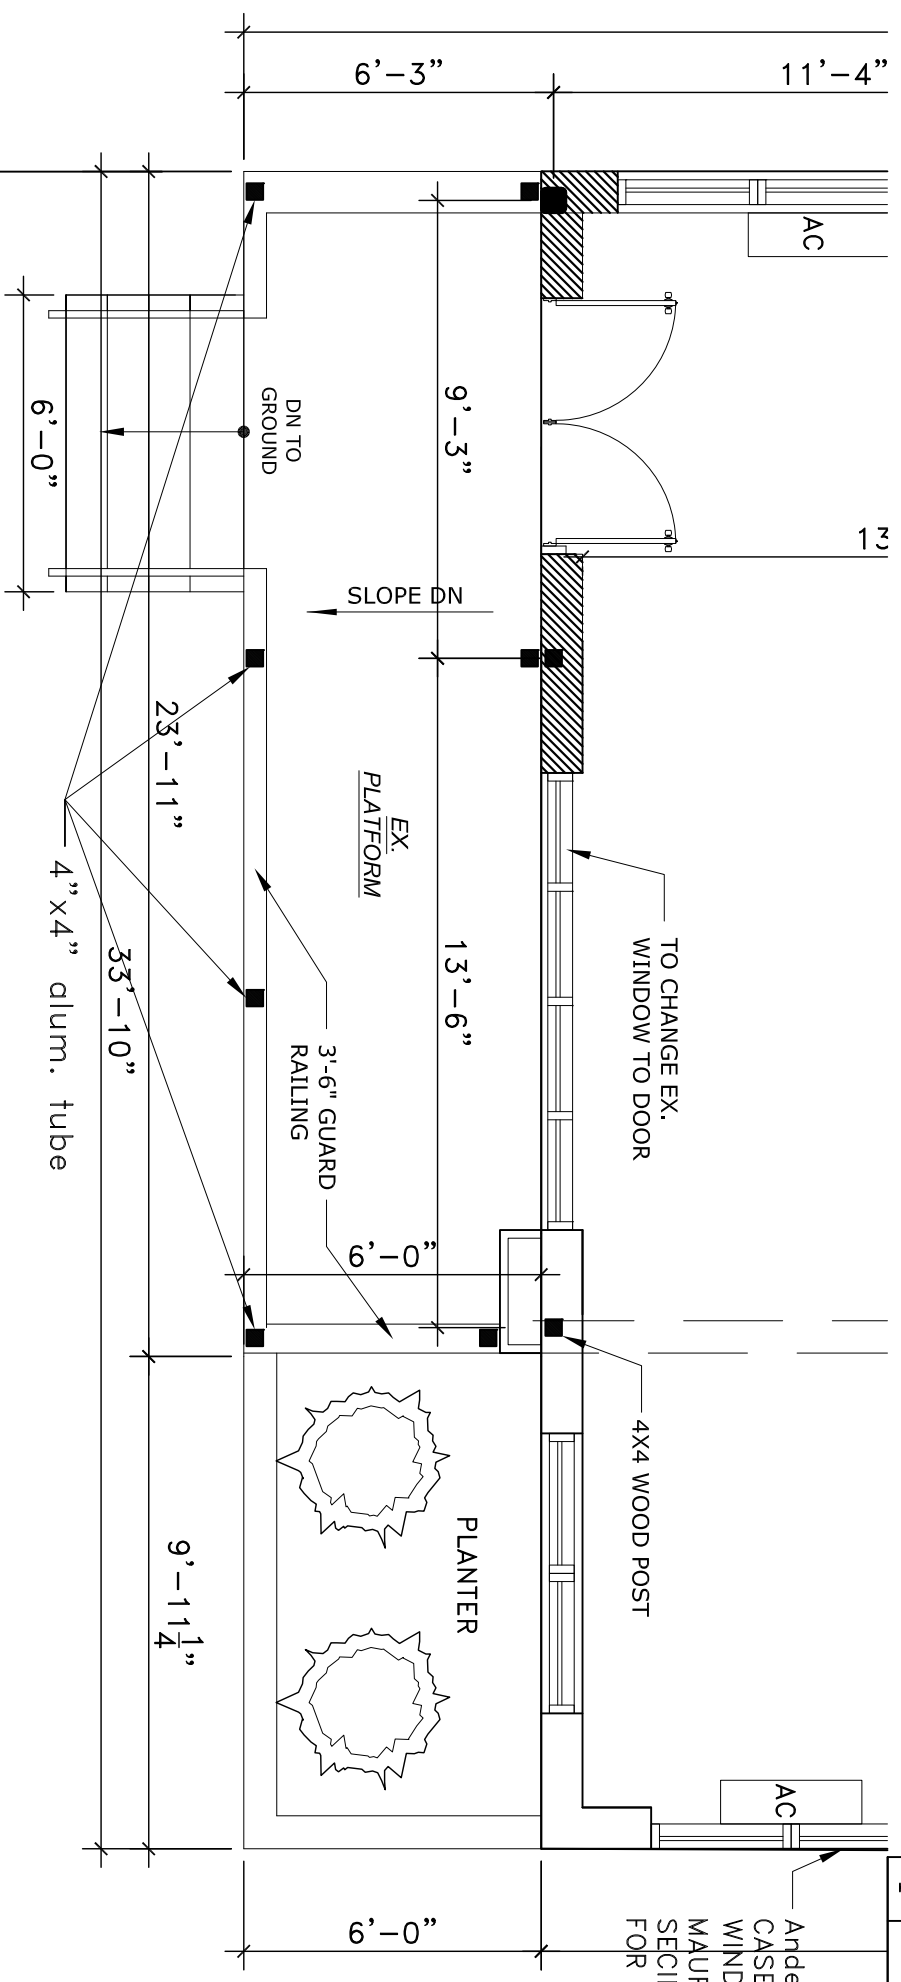

**FIRST FLOOR PLAN (CANOPY)**  
1/4" = 1'-0"

REVISION		
NO.	DESCRIPTION	DATE
1	Andersen CASEMENT WINDOWS SEE MANUFACTURER'S SPECIFICATION FOR DETAILS	



**HCD ARCHITECT**  
45-29 215 PLACE, BAYSIDE, NY 11361  
TEL./FAX: (718) 459-5926  
E-MAIL: HCDARCHITECT@GMAIL.COM  
PROJ. LOCATION:  
103 CUTTER MILL ROAD, GREAT NECK,  
NY 11021

DWG: TITLE:  
PLOT PLAN & FLOOR PLANS FOR Glass canopy

Date:	6/1/2020
Proj. No.	1706
Dsgn By.	T.H.
Dwg. No.	A-001
Page:	1 OF 1